


MAP SHOWING THE PLOT OF SMTI. GOKIR DABI AT CHETA VILL

FOR LPC

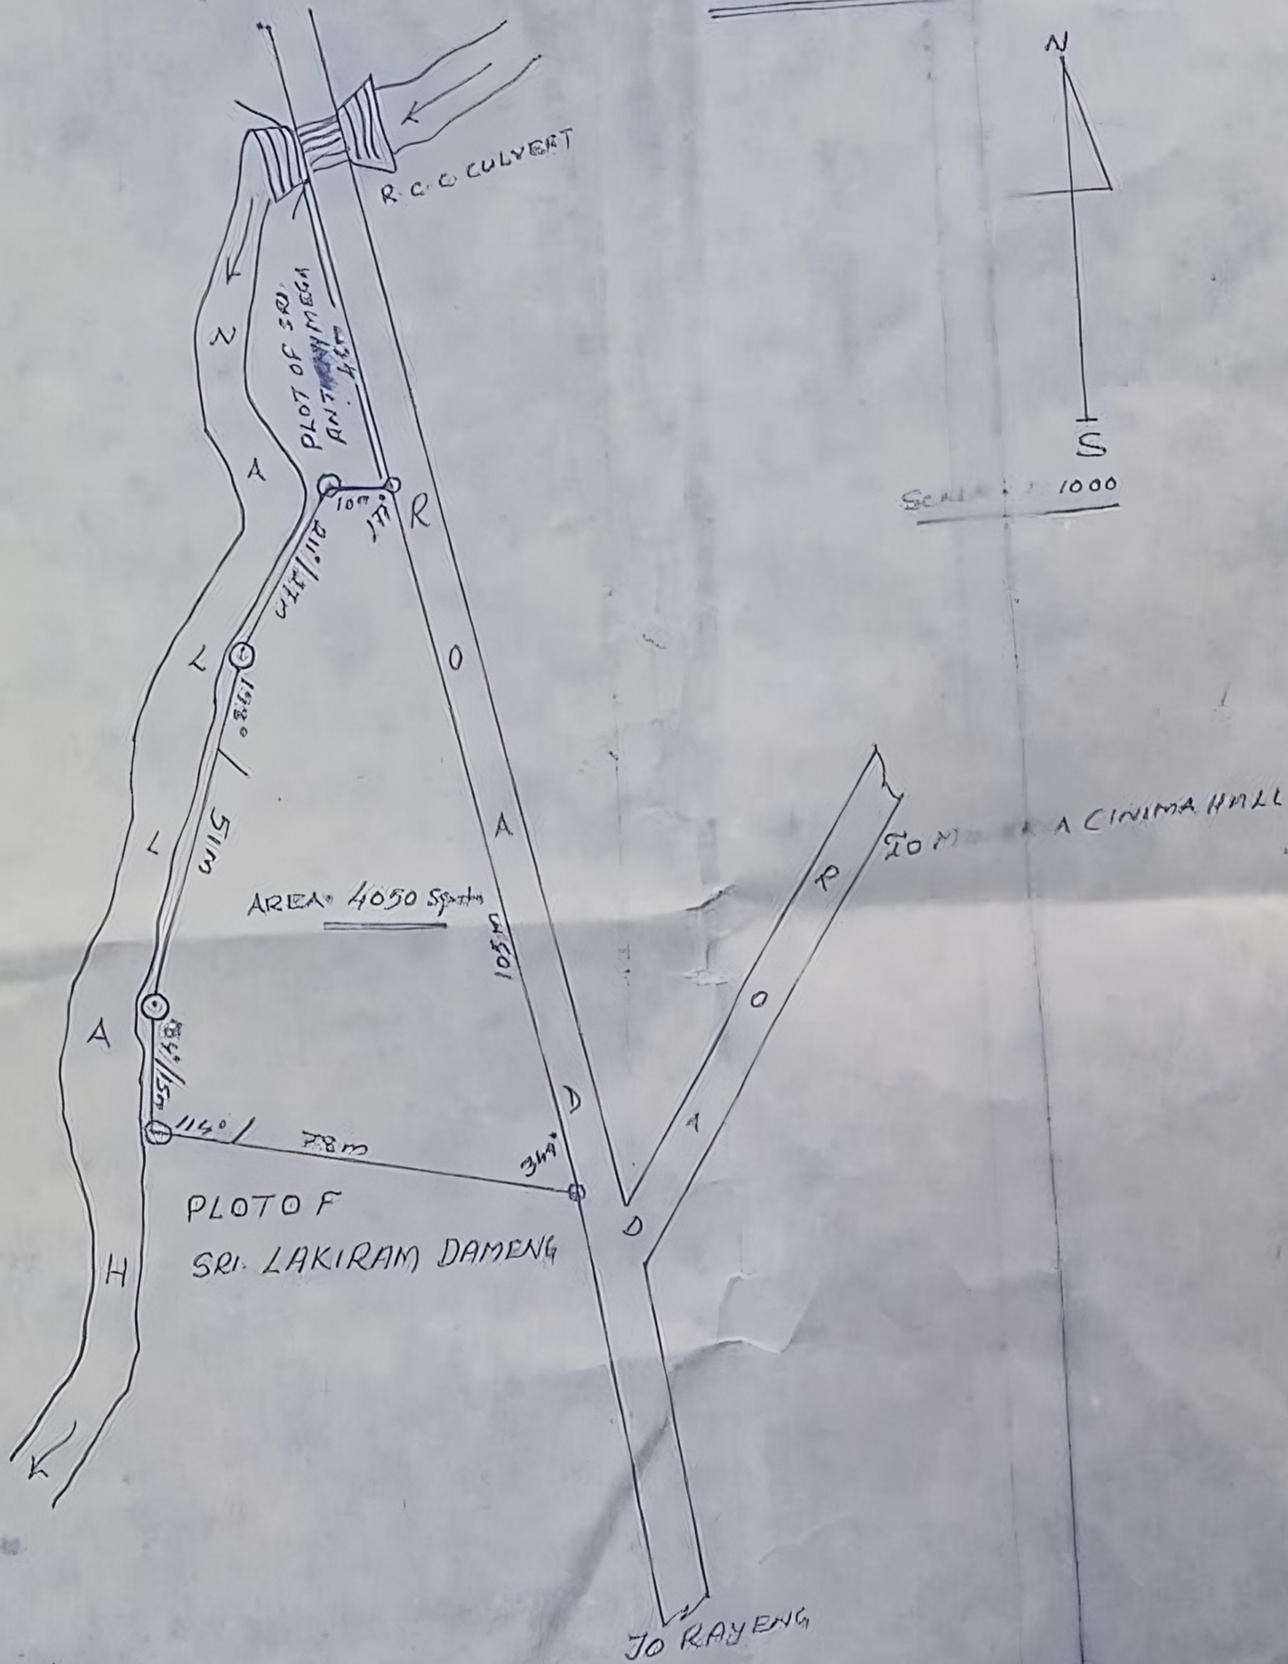

INDEX

- NORTH - PLOT OF SRI ANTHONY MEGA
- SOUTH - PLOT OF SRI LAKIRAM DAMENG
- EAST - ROAD
- WEST - WALLAH
- AREA = 4050 Sqm

SURVEYED & DRAWN BY:-
 Sri. P.C. BORAH SK
 Sri. REGI JOHN Mandal
 ADC B.C. ROING

COUNTER SIGNED BY:-
 (P. TRAYE) EAC (AM)
 ROING.